
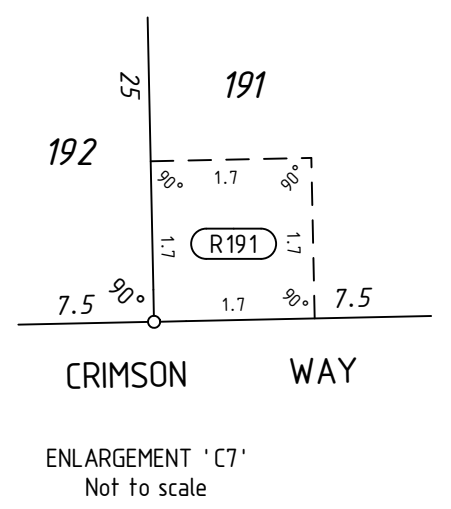
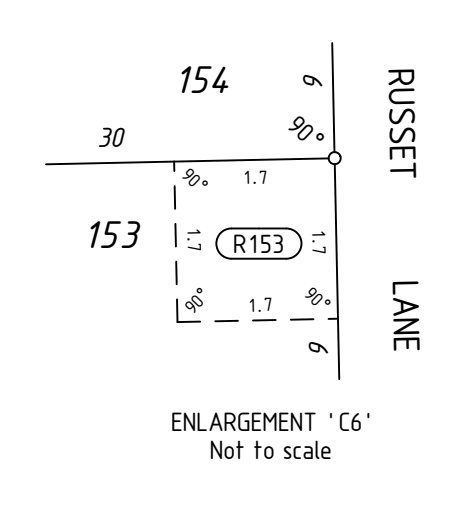
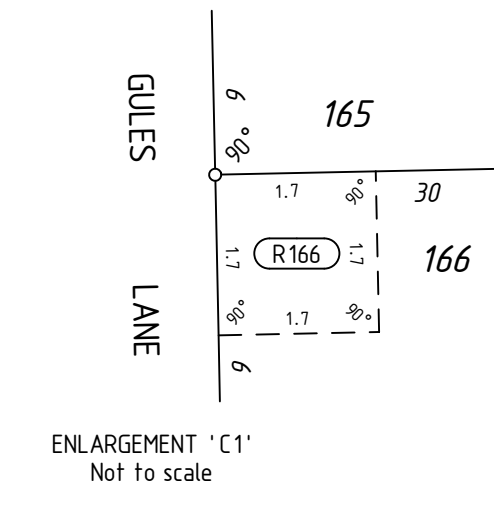
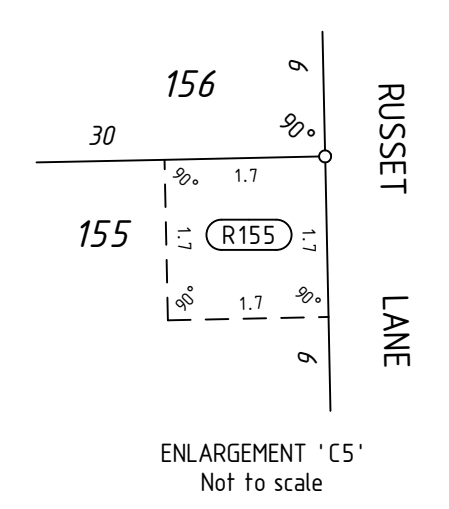
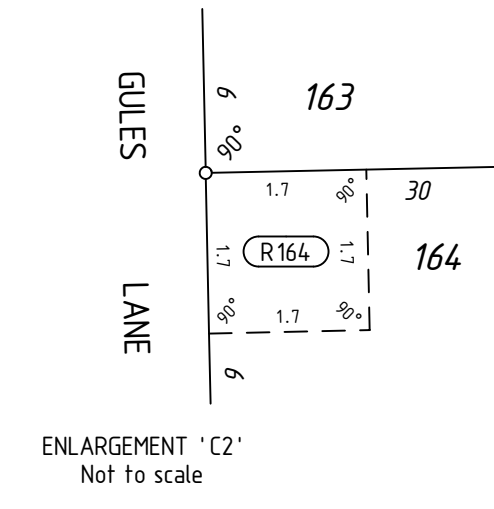
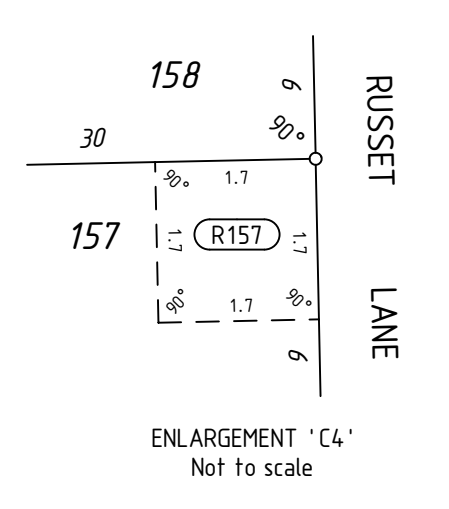
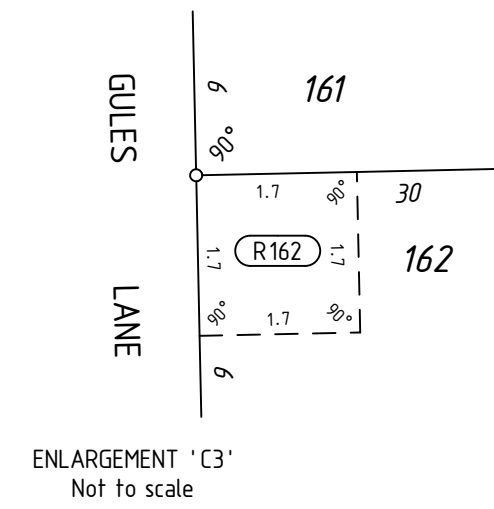



FOR HEADING SEE SHEET 1


FOR INTERESTS AND NOTIFICATIONS
SEE SHEET 6

SHEET

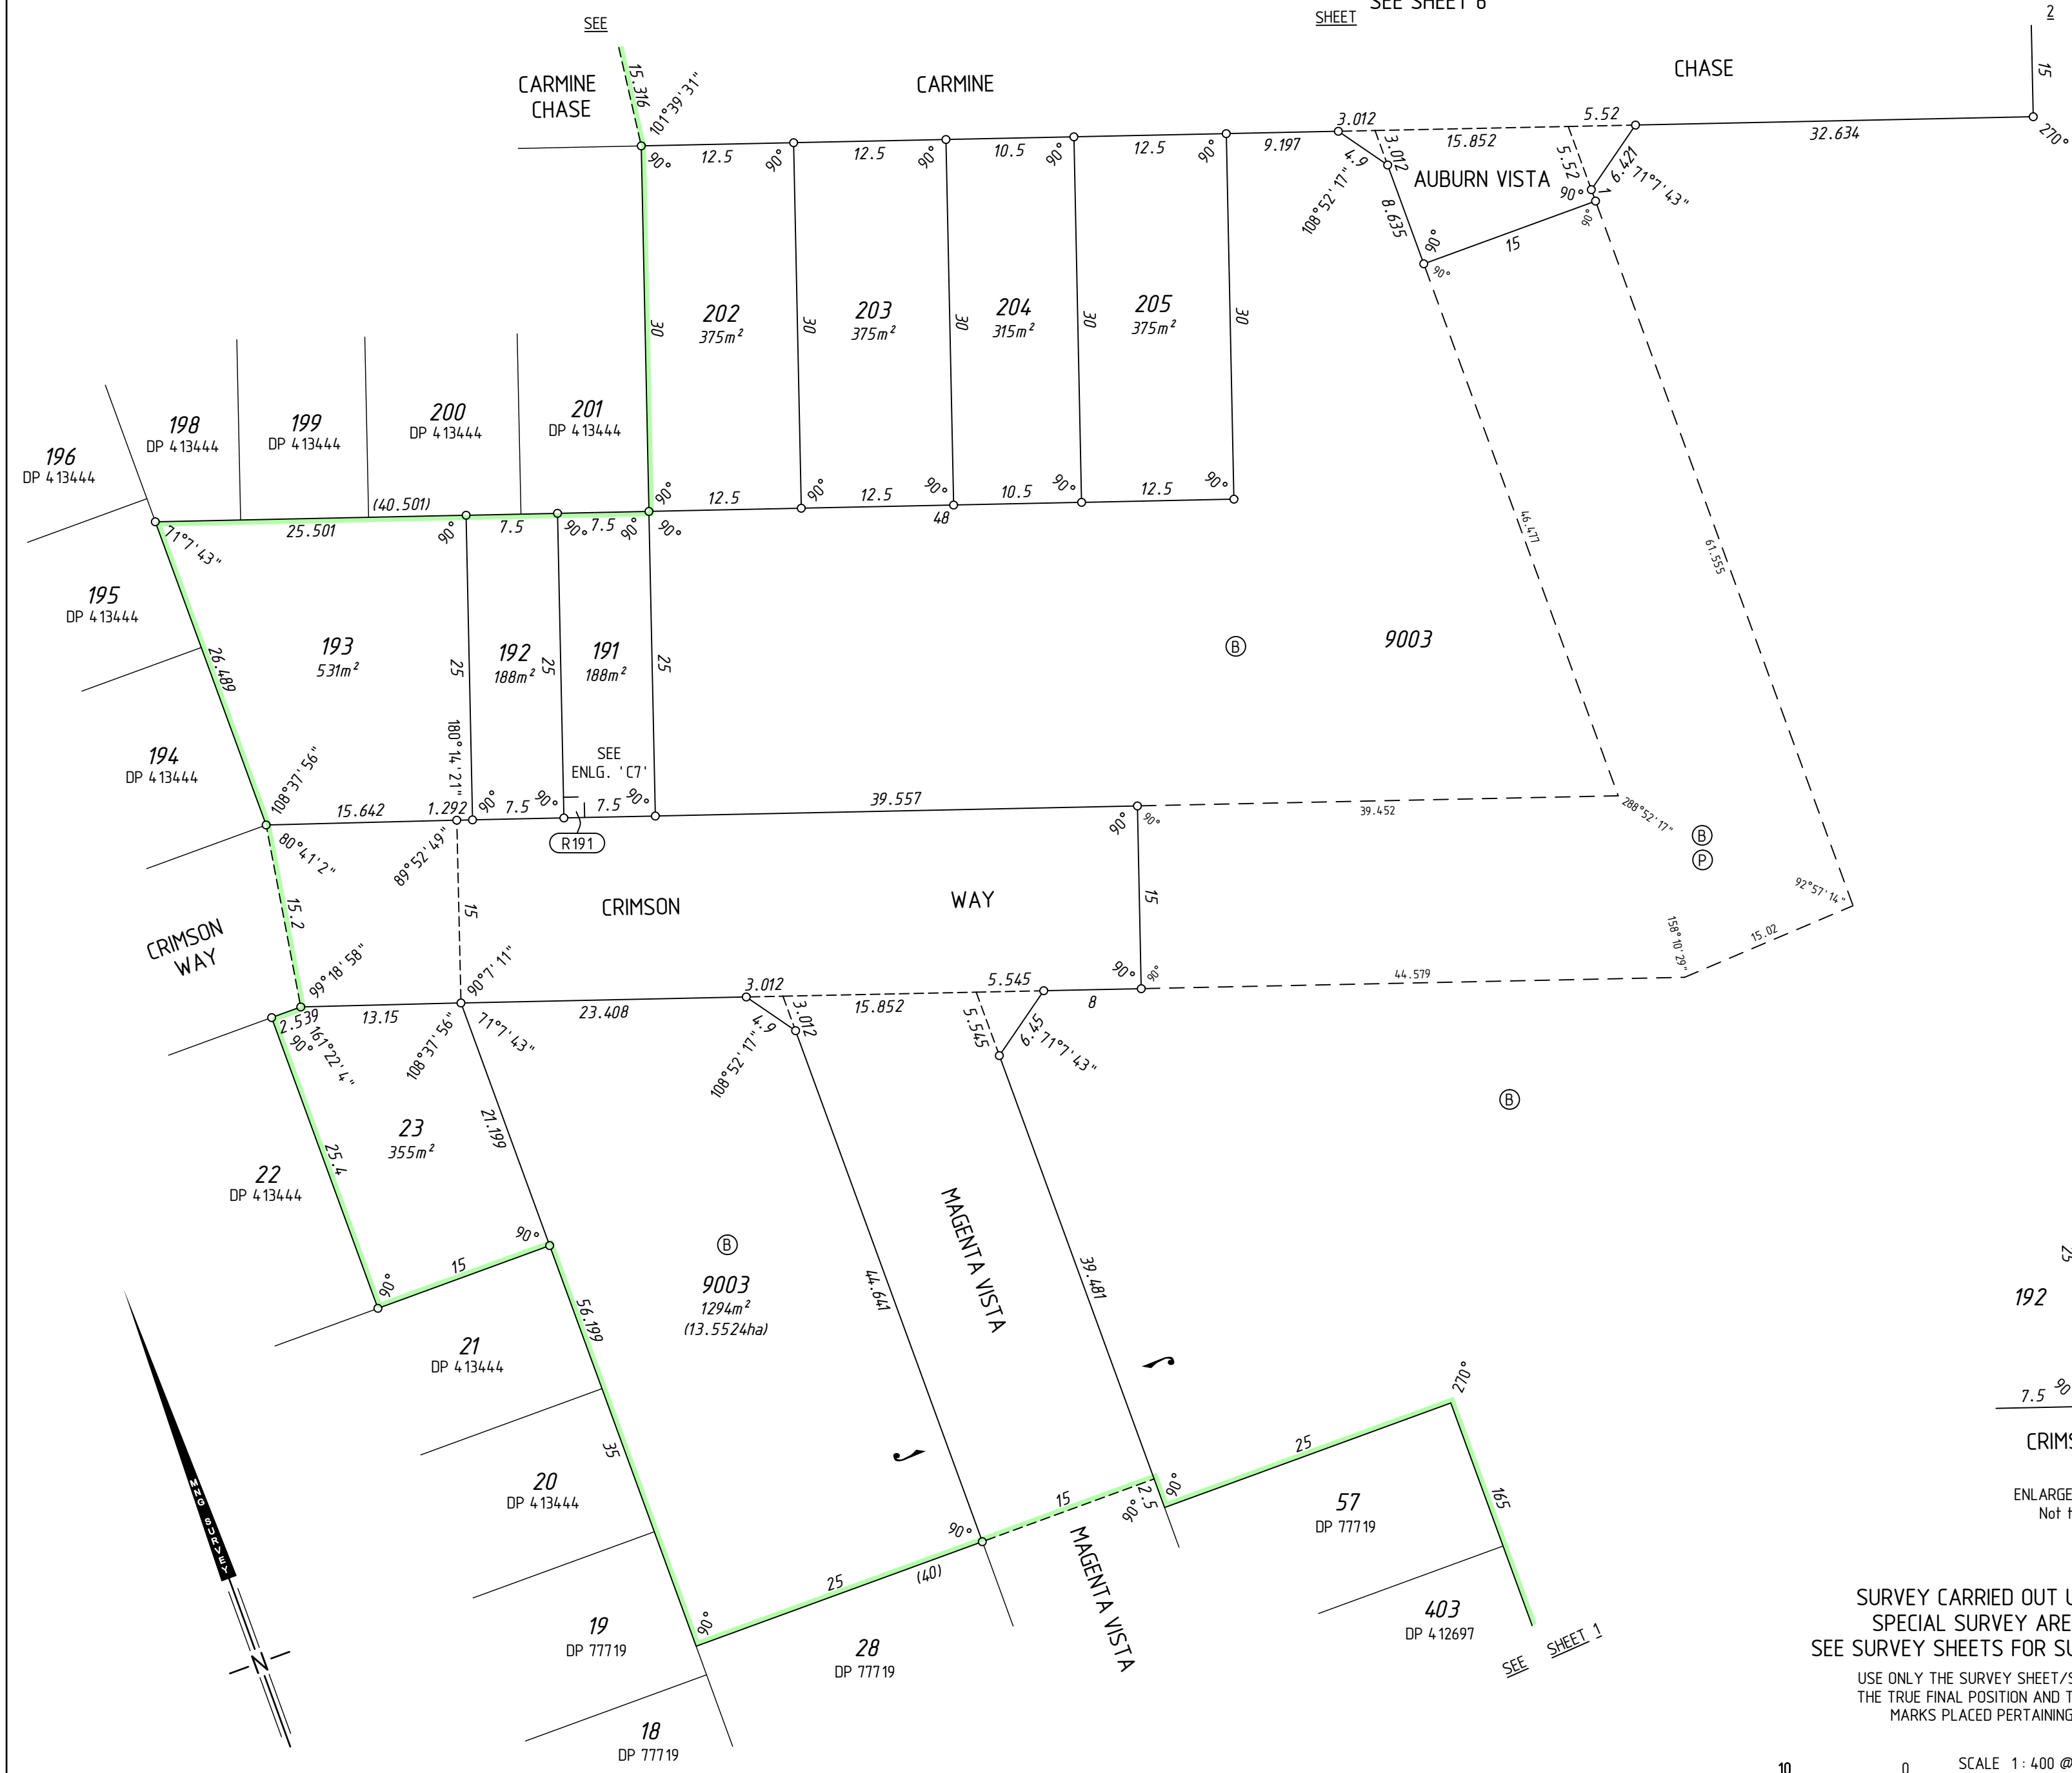

SURVEY CARRIED OUT UNDER REG 26A
SPECIAL SURVEY AREA GUIDELINES
SEE SURVEY SHEETS FOR SURVEY INFORMATION
USE ONLY THE SURVEY SHEET/S WHEN DETERMINING
THE TRUE FINAL POSITION AND TYPE OF ALL SURVEY
MARKS PLACED PERTAINING TO THIS PLAN.

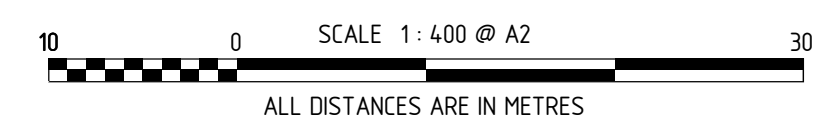





MNG Ref : 99276dp-053c - Stage 6 - DP414971.CSD

FINAL


LICENSED SURVEYOR _____ DATE _____

DEPOSITED PLAN
414971
SHEET 03 OF 06 SHEETS
VERSION 1

FOR HEADING SEE SHEET 1


FOR INTERESTS AND NOTIFICATIONS
SEE SHEET 6

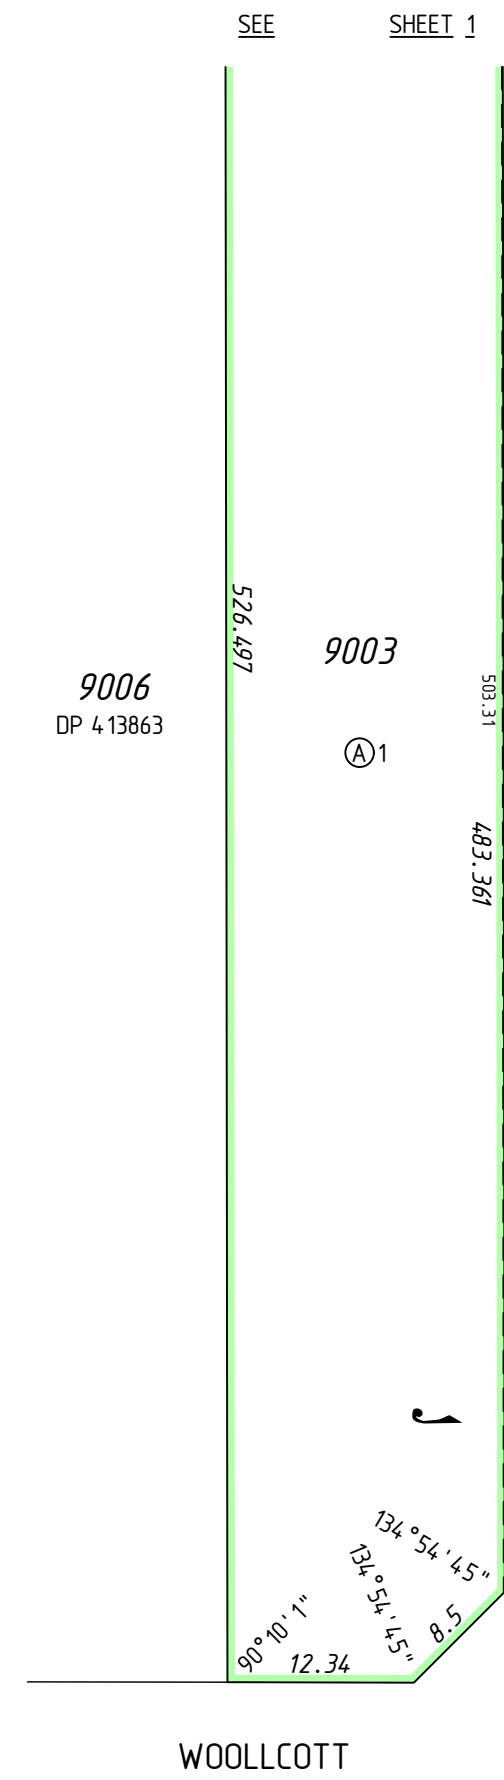


MORMAER STREET

STREET

WOOLLCOTT AVENUE

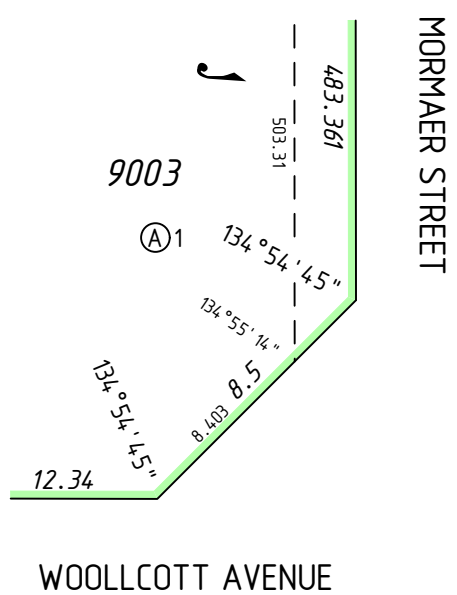

ENLARGEMENT 'D1'
Not to Scale

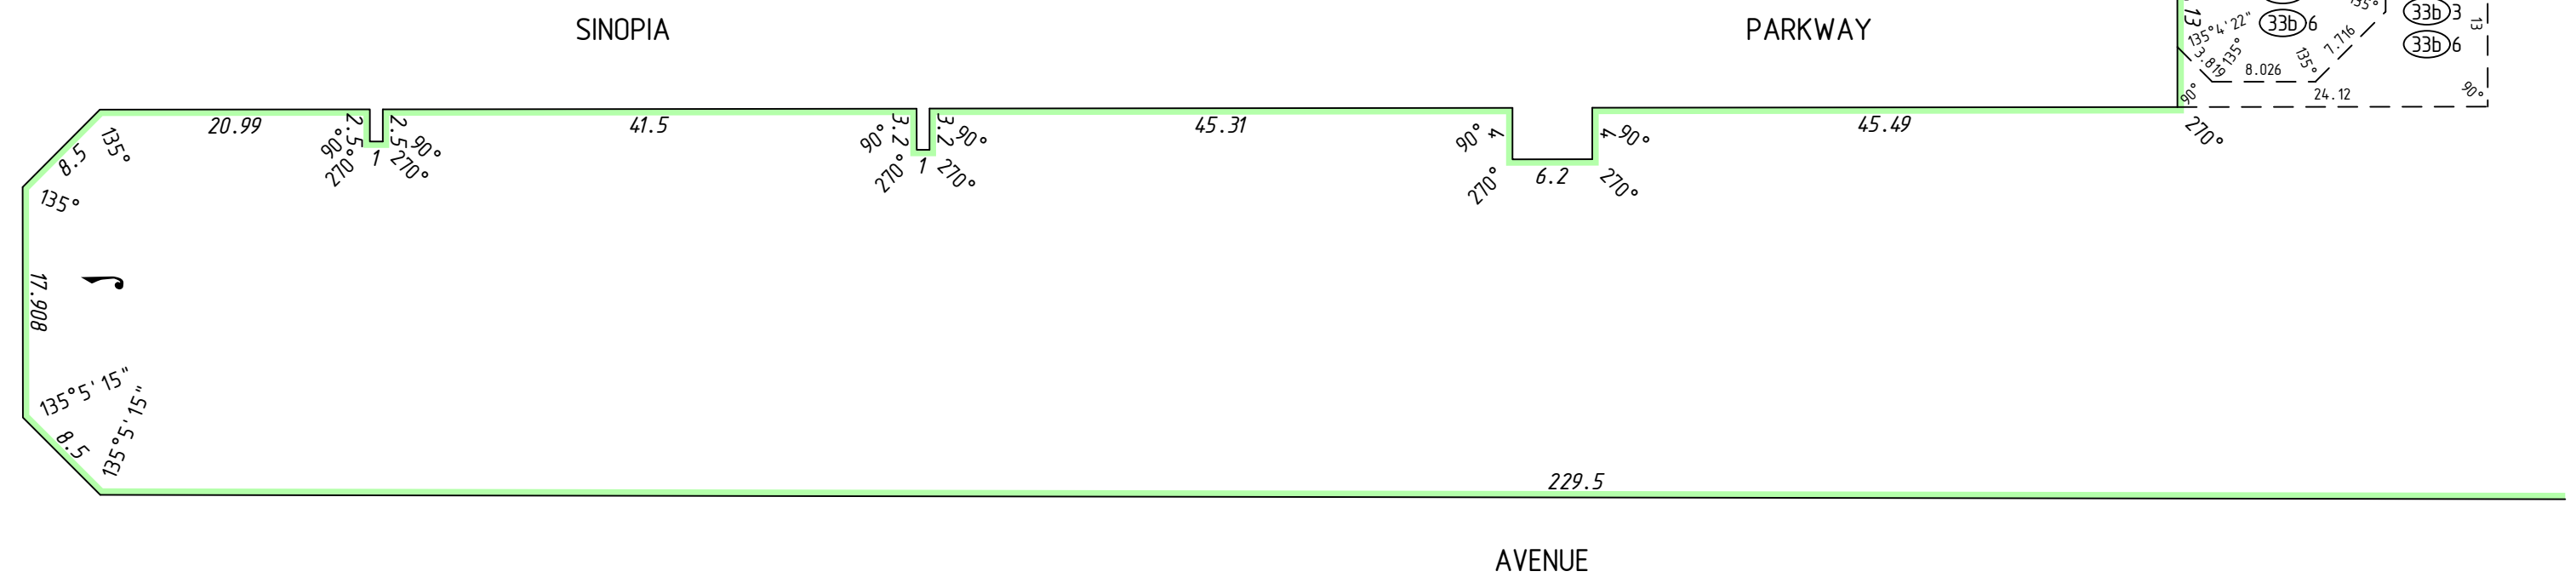


SINOPIA PARKWAY AVENUE

AVENUE


SEE SHEET 1

SURVEY CARRIED OUT UNDER REG 26A
SPECIAL SURVEY AREA GUIDELINES
SEE SURVEY SHEETS FOR SURVEY INFORMATION

USE ONLY THE SURVEY SHEET/S WHEN DETERMINING
THE TRUE FINAL POSITION AND TYPE OF ALL SURVEY
MARKS PLACED PERTAINING TO THIS PLAN.

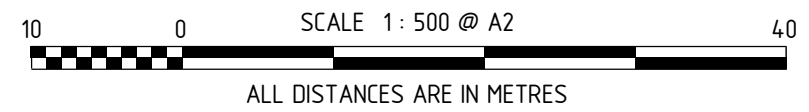



HELD BY LANDGATE IN DIGITAL FORMAT ONLY



MNG Ref : 99276dp-053c - Stage 6 - DP414971.CSD

FINAL

LICENSED SURVEYOR _____ DATE _____

DEPOSITED PLAN
414971
SHEET 04 OF 06 SHEETS
VERSION 1

INTERESTS AND NOTIFICATIONS

SUBJECT	PURPOSE	STATUTORY REFERENCE	ORIGIN	LAND BURDENED	BENEFIT TO	COMMENTS
	MINERAL RESERVATION		DOC T4286/1911	LOTS 23, 148, 152-168, 182-184, 191-193, 202-205, 228-231, 234-238, 9003 (B)		
(A), (A) 1	EASEMENT		DOC A467503	LOT 9003		
(33b), (33b) 1	EASEMENT (Sewerage)	SEC 167 OF THE P. & D. ACT REG 33 (b)	DP 77719	LOT 9003	WATER CORPORATION	
(33b) 2, (33b) 3	EASEMENT (Sewerage)	SEC 167 OF THE P. & D. ACT REG 33 (b)	DP 413444	LOT 9003	WATER CORPORATION	
(33b) 5, (33b) 6	EASEMENT (Water Supply)	SEC 167 OF THE P. & D. ACT REG 33 (b)	DP 413444	LOT 9003	WATER CORPORATION	
(33c), (33c) 1	EASEMENT (Electricity Supply)	SEC 167 OF THE P. & D. ACT REG 33 (c)	DP 413444	LOT 9003	ELECTRICITY NETWORKS CORPORATION	
(T)	EASEMENT	SEC 195 & 196 OF THE L. A. A.	DOC N899540	LOT 9003	CITY OF SWAN AND THE PUBLIC AT LARGE	(PUBLIC ACCESS)
(33b) 4	EASEMENT (Sewerage)	SEC 167 OF THE P. & D. ACT REG 33 (b)	THIS PLAN	LOT 9003	WATER CORPORATION	
(33b) 7, (33b) 8	EASEMENT (Water Supply)	SEC 167 OF THE P. & D. ACT REG 33 (b)	THIS PLAN	LOT 9003	WATER CORPORATION	
(33c) 2, (33c) 3	EASEMENT (Electricity Supply)	SEC 167 OF THE P. & D. ACT REG 33 (c)	THIS PLAN	LOT 8000	ELECTRICITY NETWORKS CORPORATION	
(33e), (33e) 1	EASEMENT (Telecommunications Supply Services)	SEC 167 OF THE P. & D. ACT REG 33 (e)	THIS PLAN	LOT 8000	NBN CO LTD	
(R153)	EASEMENT (Drainage)	SEC 136C OF THE T. L. A.	THIS PLAN	LOT 153	LOT 154	
(R155)	EASEMENT (Drainage)	SEC 136C OF THE T. L. A.	THIS PLAN	LOT 155	LOT 156	
(R157)	EASEMENT (Drainage)	SEC 136C OF THE T. L. A.	THIS PLAN	LOT 157	LOT 158	
(R162)	EASEMENT (Drainage)	SEC 136C OF THE T. L. A.	THIS PLAN	LOT 162	LOT 161	
(R164)	EASEMENT (Drainage)	SEC 136C OF THE T. L. A.	THIS PLAN	LOT 164	LOT 163	
(R166)	EASEMENT (Drainage)	SEC 136C OF THE T. L. A.	THIS PLAN	LOT 166	LOT 165	
(R191)	EASEMENT (Drainage)	SEC 136C OF THE T. L. A.	THIS PLAN	LOT 191	LOT 192	
(R229)	EASEMENT (Drainage)	SEC 136C OF THE T. L. A.	THIS PLAN	LOT 229	LOT 228	
(P), (P) 1	EASEMENT	SEC 195 & 196 OF THE L. A. A.	DOC	LOT 9003	CITY OF SWAN AND THE PUBLIC AT LARGE	(PUBLIC ACCESS)
LOT 8000	RESERVE FOR RECREATION	VESTS IN THE CROWN UNDER SEC 152 OF THE P. & D. ACT	THIS PLAN			
	NOTIFICATION	SEC 70A OF THE TLA	DOC	LOTS 23, 168, 182-183, 191-193, 202 AND 203		PROXIMITY TO PARMELIA NATURAL GAS PIPELINE CORRIDOR
	NOTIFICATION	SEC 165 OF THE P. & D. ACT	DOC	LOTS 228-230		BUSHFIRE MANAGEMENT PLAN

SURVEY CARRIED OUT UNDER REG 26A
SPECIAL SURVEY AREA GUIDELINES
SEE SURVEY SHEETS FOR SURVEY INFORMATION
USE ONLY THE SURVEY SHEET/S WHEN DETERMINING
THE TRUE FINAL POSITION AND TYPE OF ALL SURVEY
MARKS PLACED PERTAINING TO THIS PLAN.



MNG Ref : 99276dp-053c - Stage 6 - DP414971.CSD

FINAL

LICENSED SURVEYOR

DATE



DEPOSITED PLAN

414971

SHEET 06 OF 06 SHEETS
VERSION 1

FOR HEADING SEE SHEET 1

THIS SURVEY SHEET WILL BE
REPLACED BY THE SURVEY DATA



MNG Ref: 99276dp-053c



GOVERNMENT OF
WESTERN AUSTRALIA



DEPOSITED PLAN

4 14971

SURVEY SHEET